


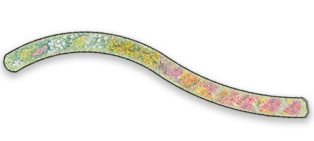

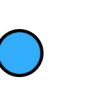
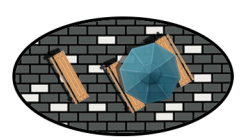



LEGEND:

-  EXISTING TREES
-  PROPOSED TREES
-  RAIN GARDENS
-  BIOSWALES
-  MEADOW AREAS
-  CISTERNS
-  PERMEABLE PAVERS W/
BENCHES/UMBRELLAS
-  PLANTER BOXES



**SALEM COUNTY CAREER & TECHNICAL HIGH SCHOOL
GREEN INFRASTRUCTURE IMPLEMENTATION PROJECT**
880 NJ-45, WOODSTOWN
SALEM COUNTY, NJ

14 COLLEGE FARM ROAD, NEW BRUNSWICK, NJ

RUTGERS
New Jersey Agricultural
Experiment Station

CHRISTOPHER C. OBROPTA, Ph.D., P.E.
PROFESSIONAL ENGINEER - NJ LICENSE # 37552


PLAN REVISIONS	DESCRIPTION	DATE
No.		

DRAWN: JS CHECKED: ACC APPROVED: CCO DATE: 12/20/22

MASTER PLAN

SHEET NAME: P-5

N

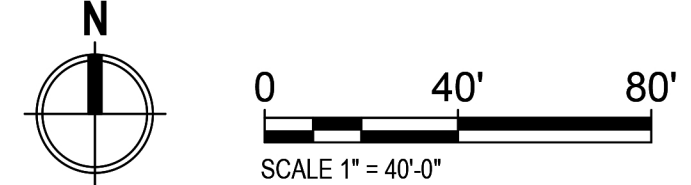

0 40' 80'

SCALE 1" = 40'-0"

MASTER PLAN